


COPYRIGHT 2012 - GOERIG DESIGN. ALL RIGHTS RESERVED. REPRODUCTION OR TRANSLATION OF ANY PART OF THIS WORK WITHOUT THE WRITTEN PERMISSION OF GOERIG DESIGN IS UNLAWFUL AND SUBJECT TO CRIMINAL PROSECUTION.

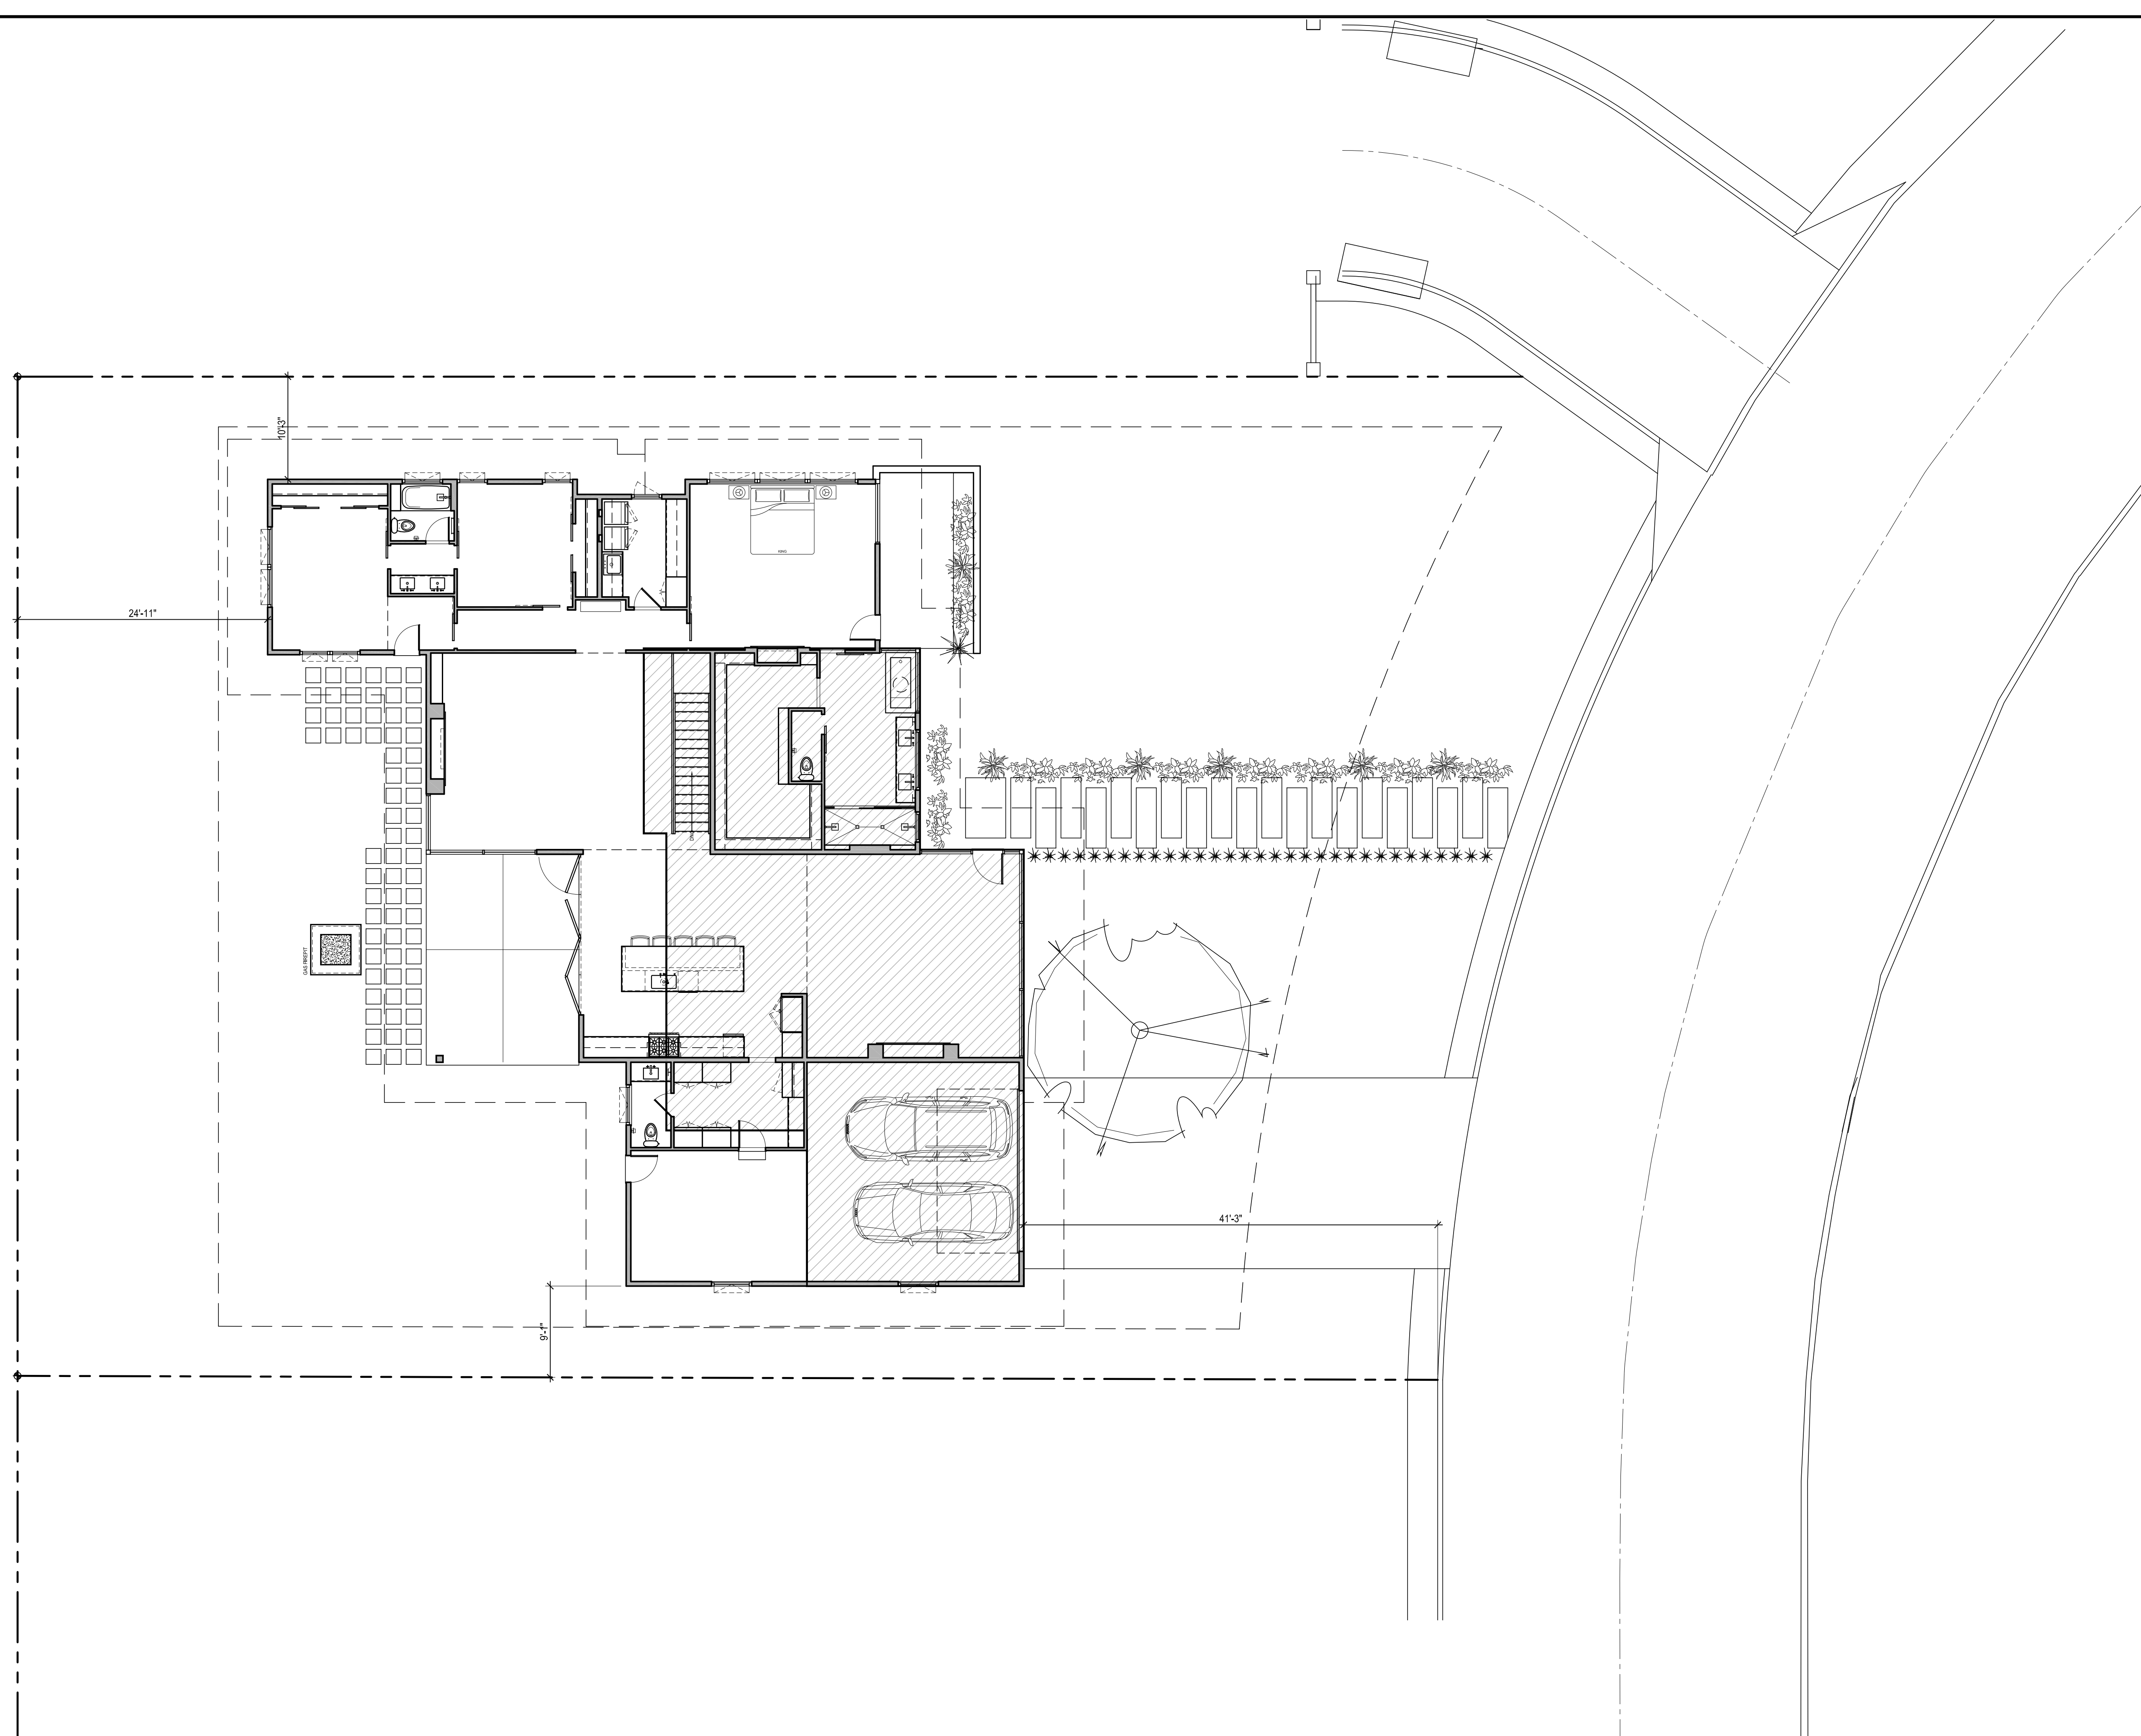


1 SITE PLAN
Scale: 1/8" = 1'-0"


411 SOUTH GARFIELD STREET

SEPTEMBER 14, 2012

GOERIG DESIGN

P.O. Box 6213 Denver, Colorado 80206 303-915-9440 don@goerigdesign.com

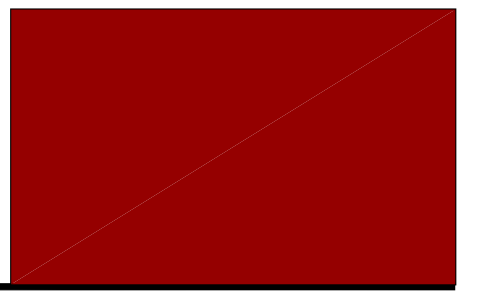

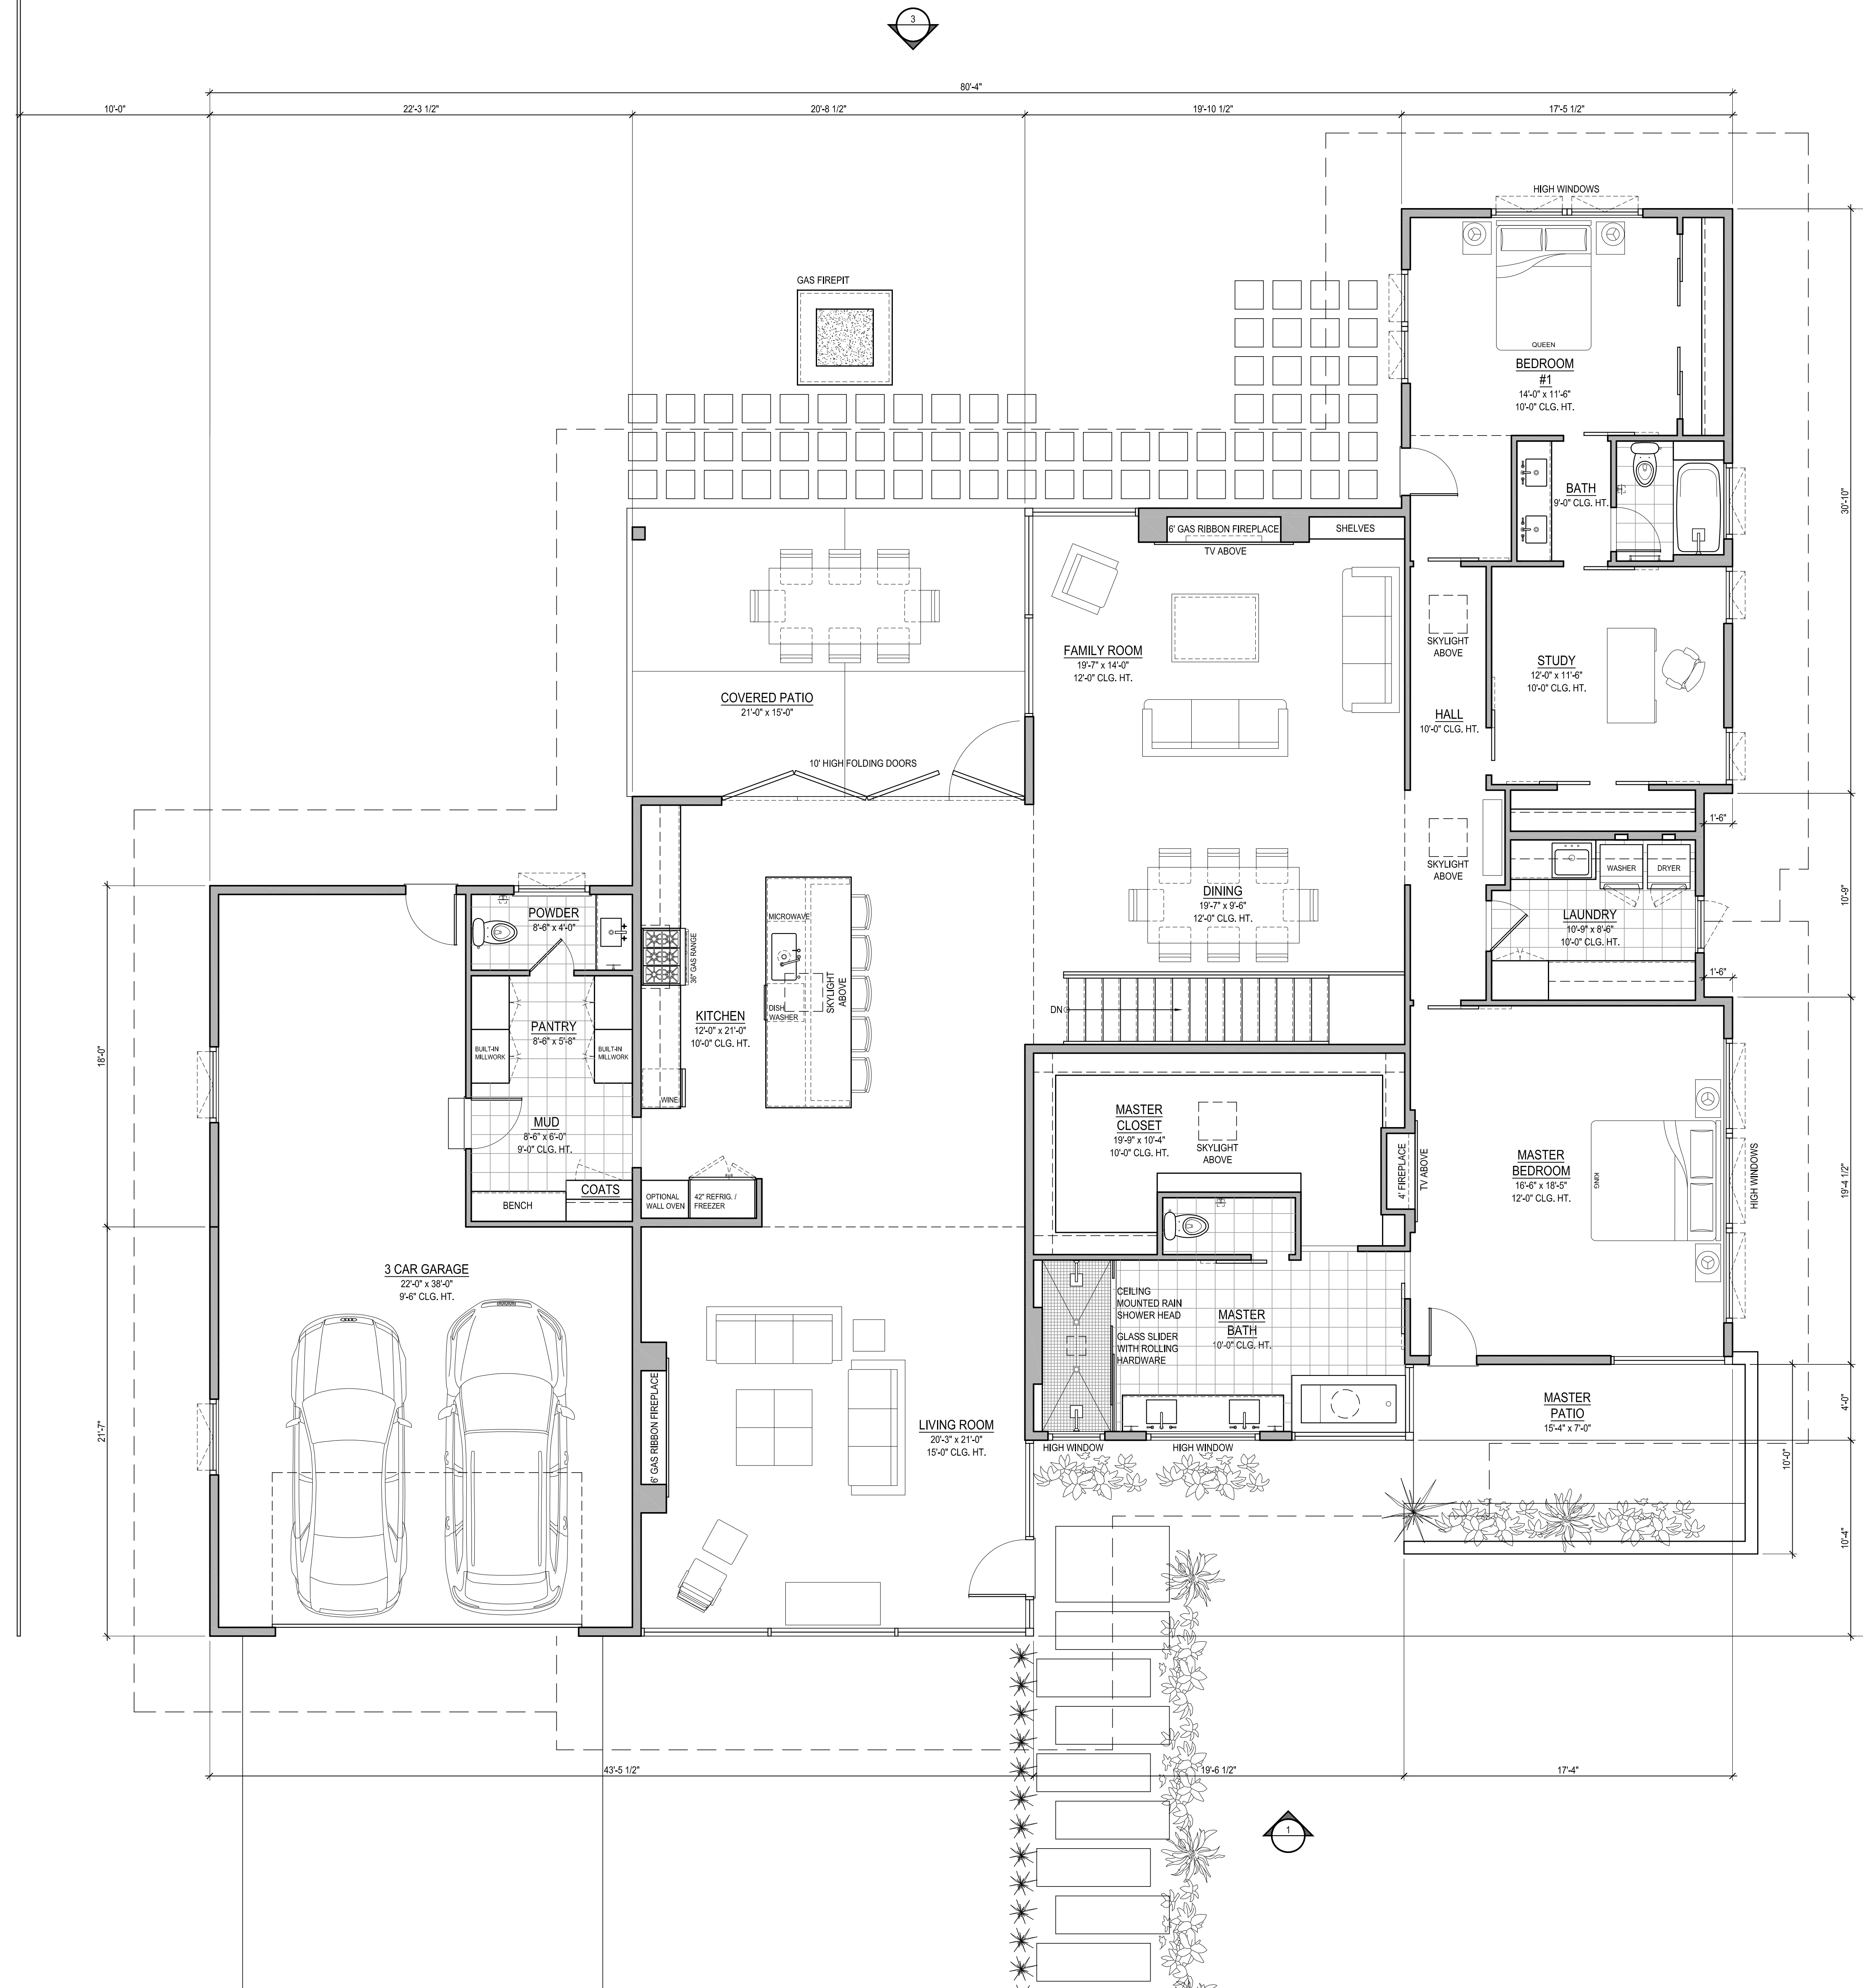


411 SOUTH GARFIELD STREET

SEPTEMBER 14, 2012

MAIN FLOOR = 3,104 S.F.
 GARAGE = 728 S.F.
 LOWER FLOOR = -- S.F.
 TOTAL = -- S.F.

1 MAIN FLOOR PLAN

Scale: 1/4" = 1'-0"

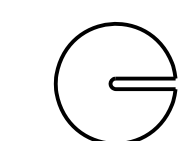


GOERIG DESIGN

P.O. Box 6213 Denver, Colorado 80206 303-915-9440 don@goerigdesign.com


COPYRIGHT © GOERIG DESIGN. ALL RIGHTS RESERVED. REPRODUCTION OR TRANSMISSION IN ANY MANNER WITHOUT THE WRITTEN PERMISSION OF GOERIG DESIGN IS ILLEGAL, AND IS SUBJECT TO PENAL PROSECUTION.




1 EAST ELEVATION
Scale: 1/4" = 1'-0"

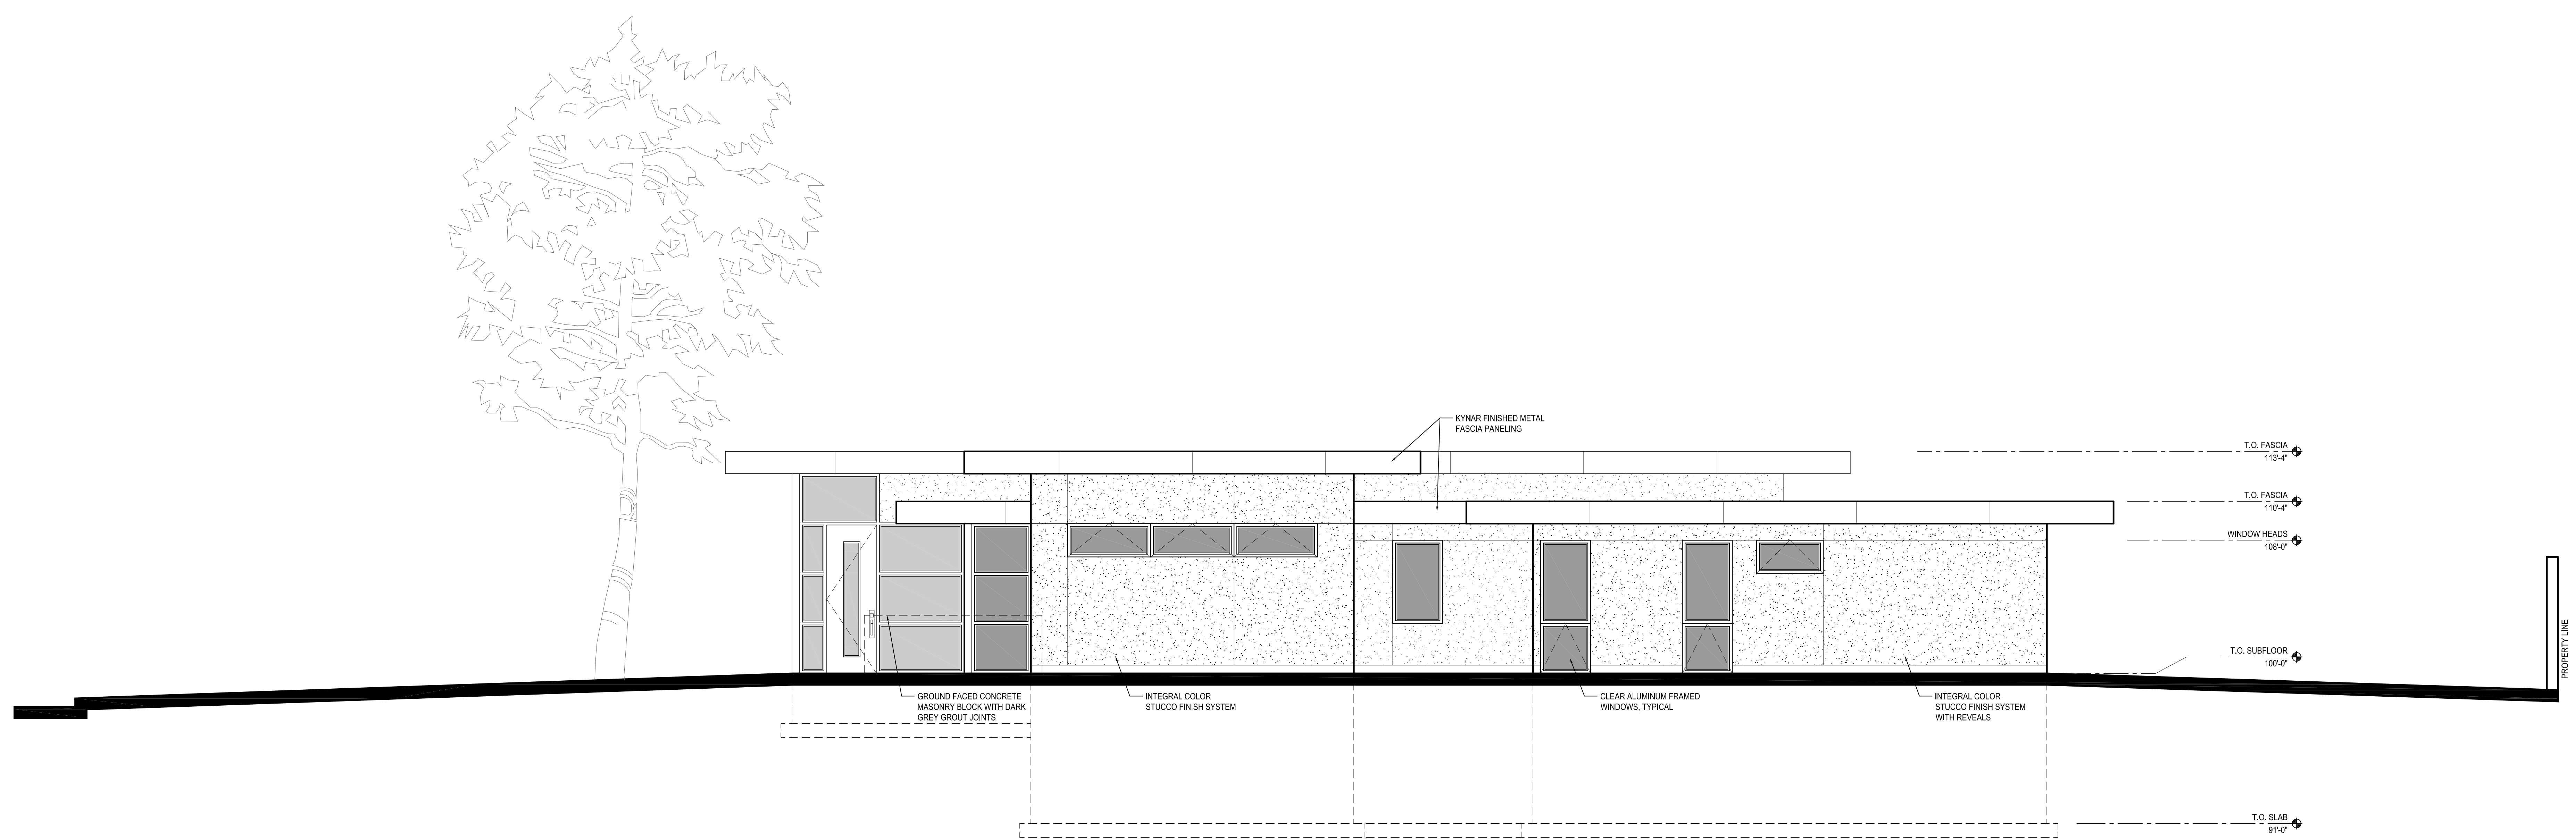

2 NORTH ELEVATION
Scale: 1/4" = 1'-0"

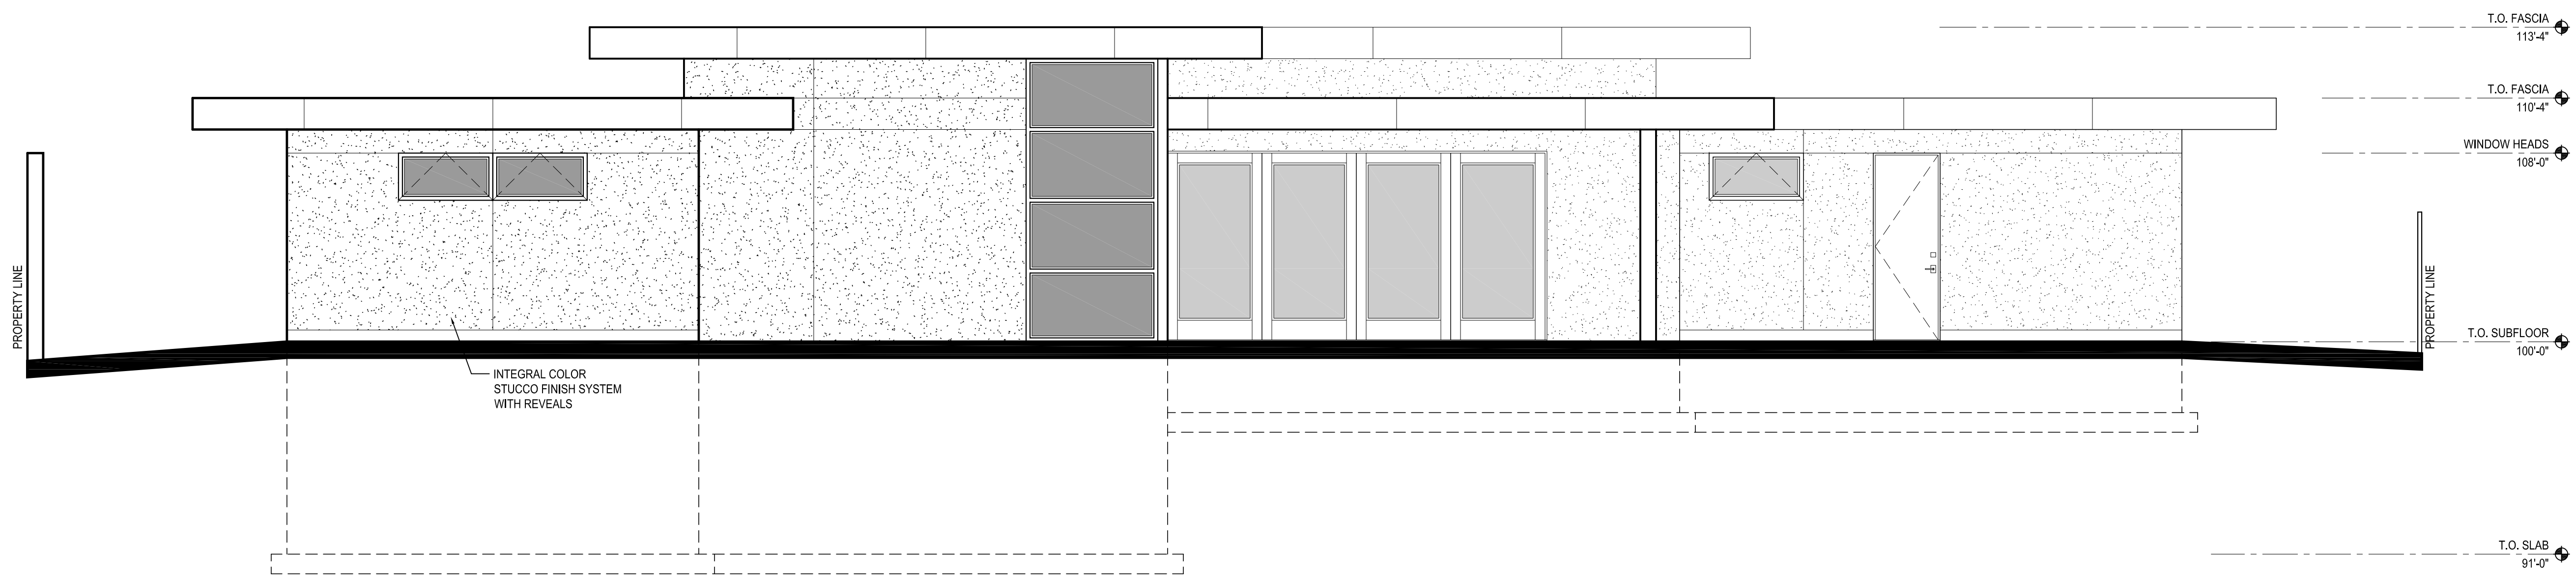

3 WEST ELEVATION
Scale: 1/4" = 1'-0"

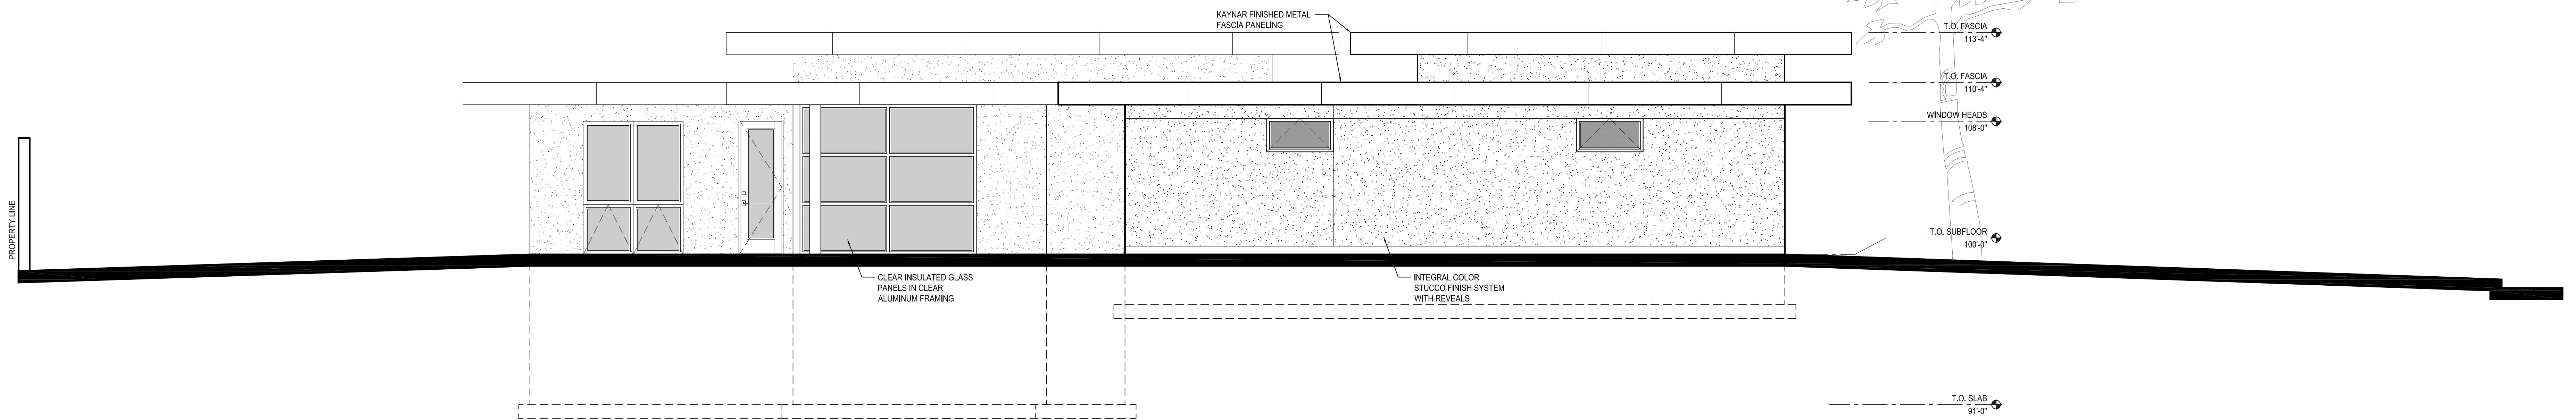

4 SOUTH ELEVATION
Scale: 1/4" = 1'-0"

